



PK. 120.00

W = 0,00m²
N = 0,42m²
R_{hb} = 0,40m
P_b = 0,00m
P_p = 0,15m²

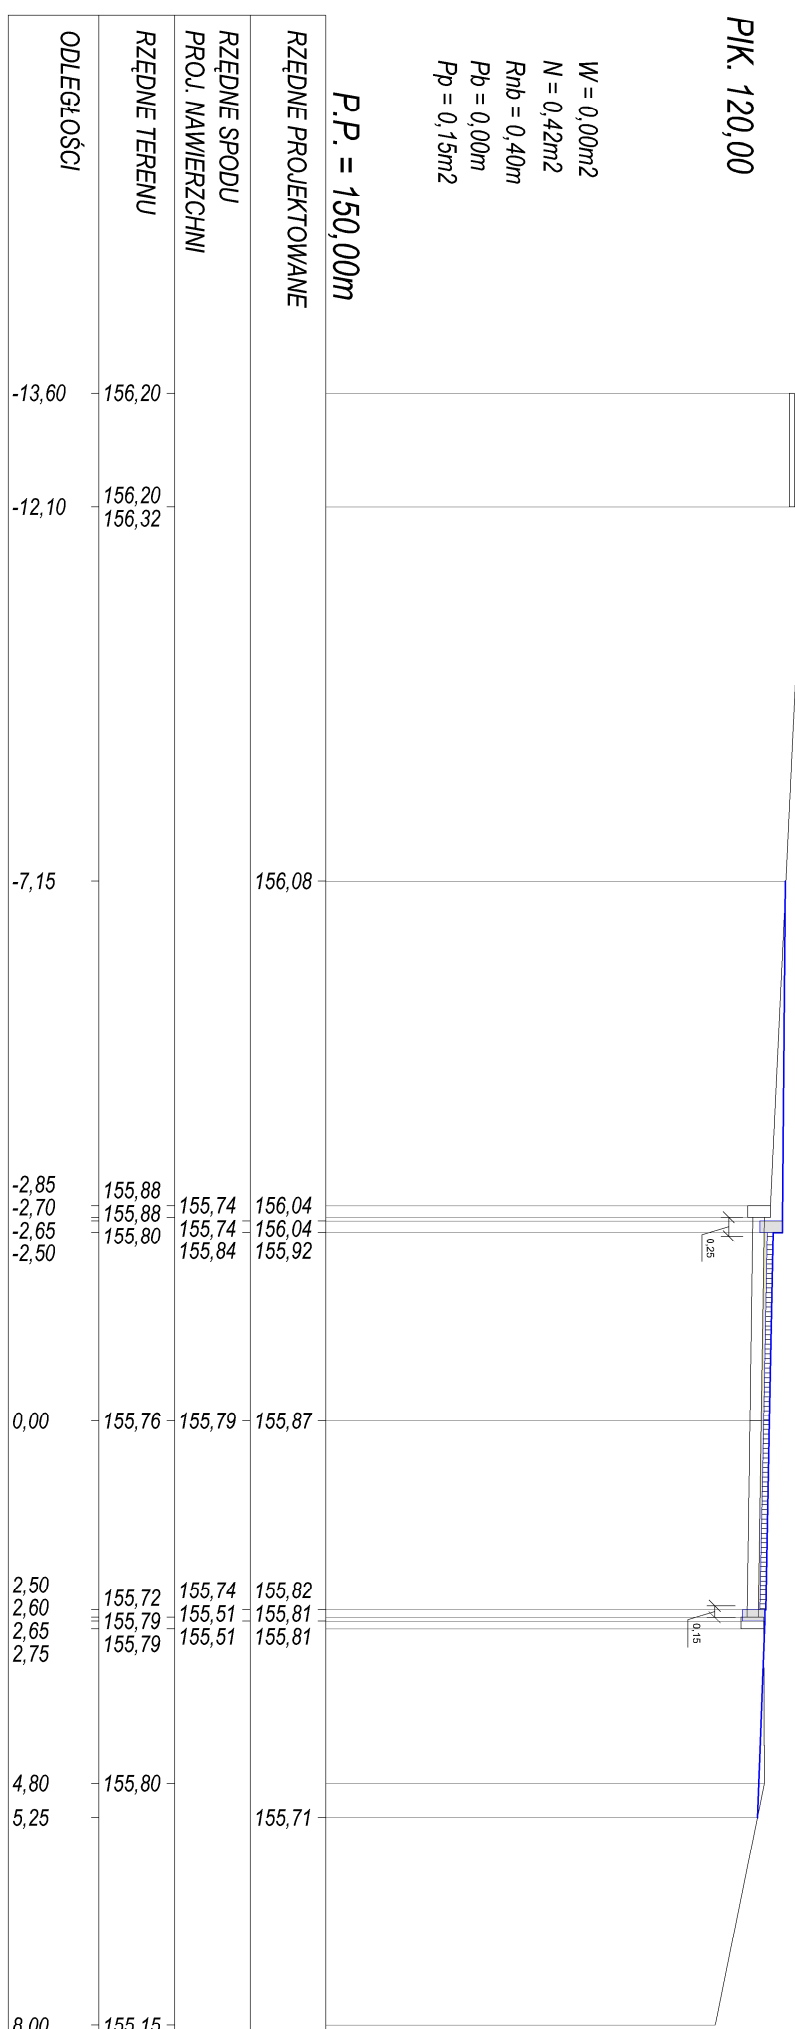


PK. 140.00

W = 0,00m²
N = 0,66m²
R_{hb} = 0,55m
P_b = 0,25m
P_p = 0,77m²

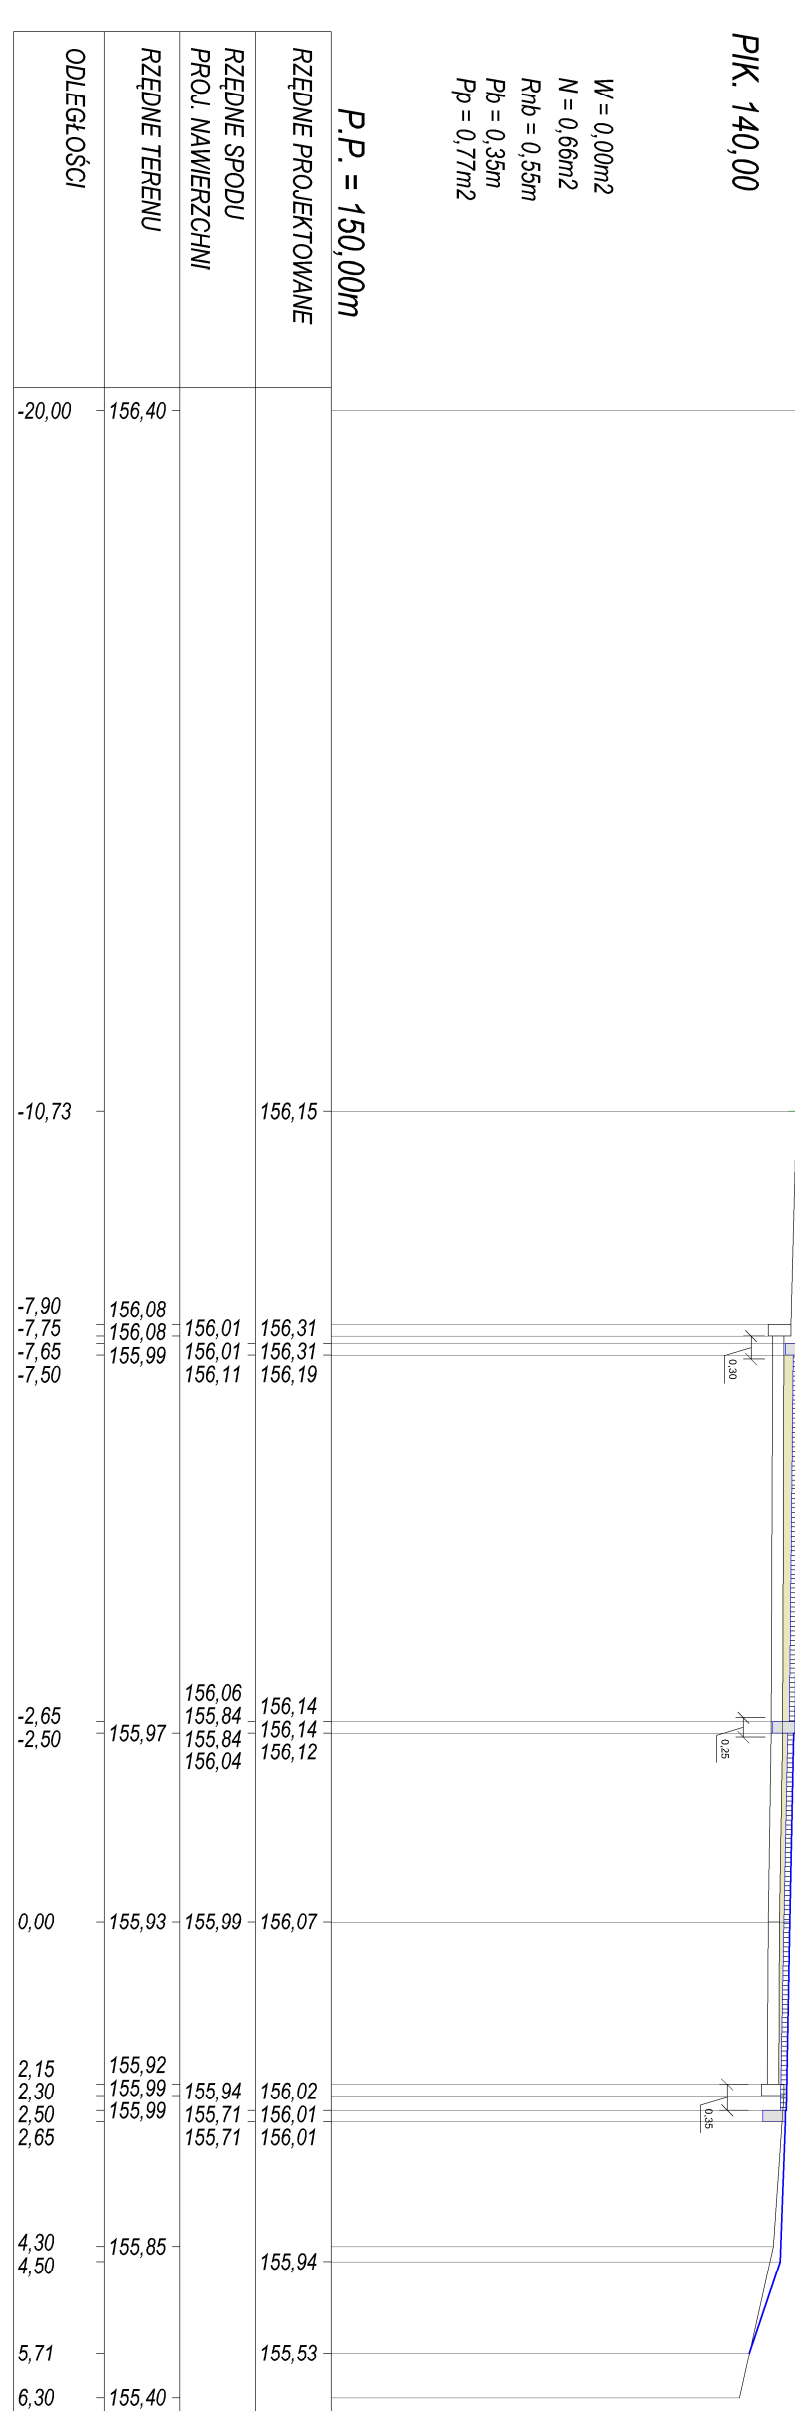


PK. 130.00

W = 0,00m²
N = 0,32m²
R_{hb} = 0,40m
P_b = 0,15m
P_p = 0,34m²

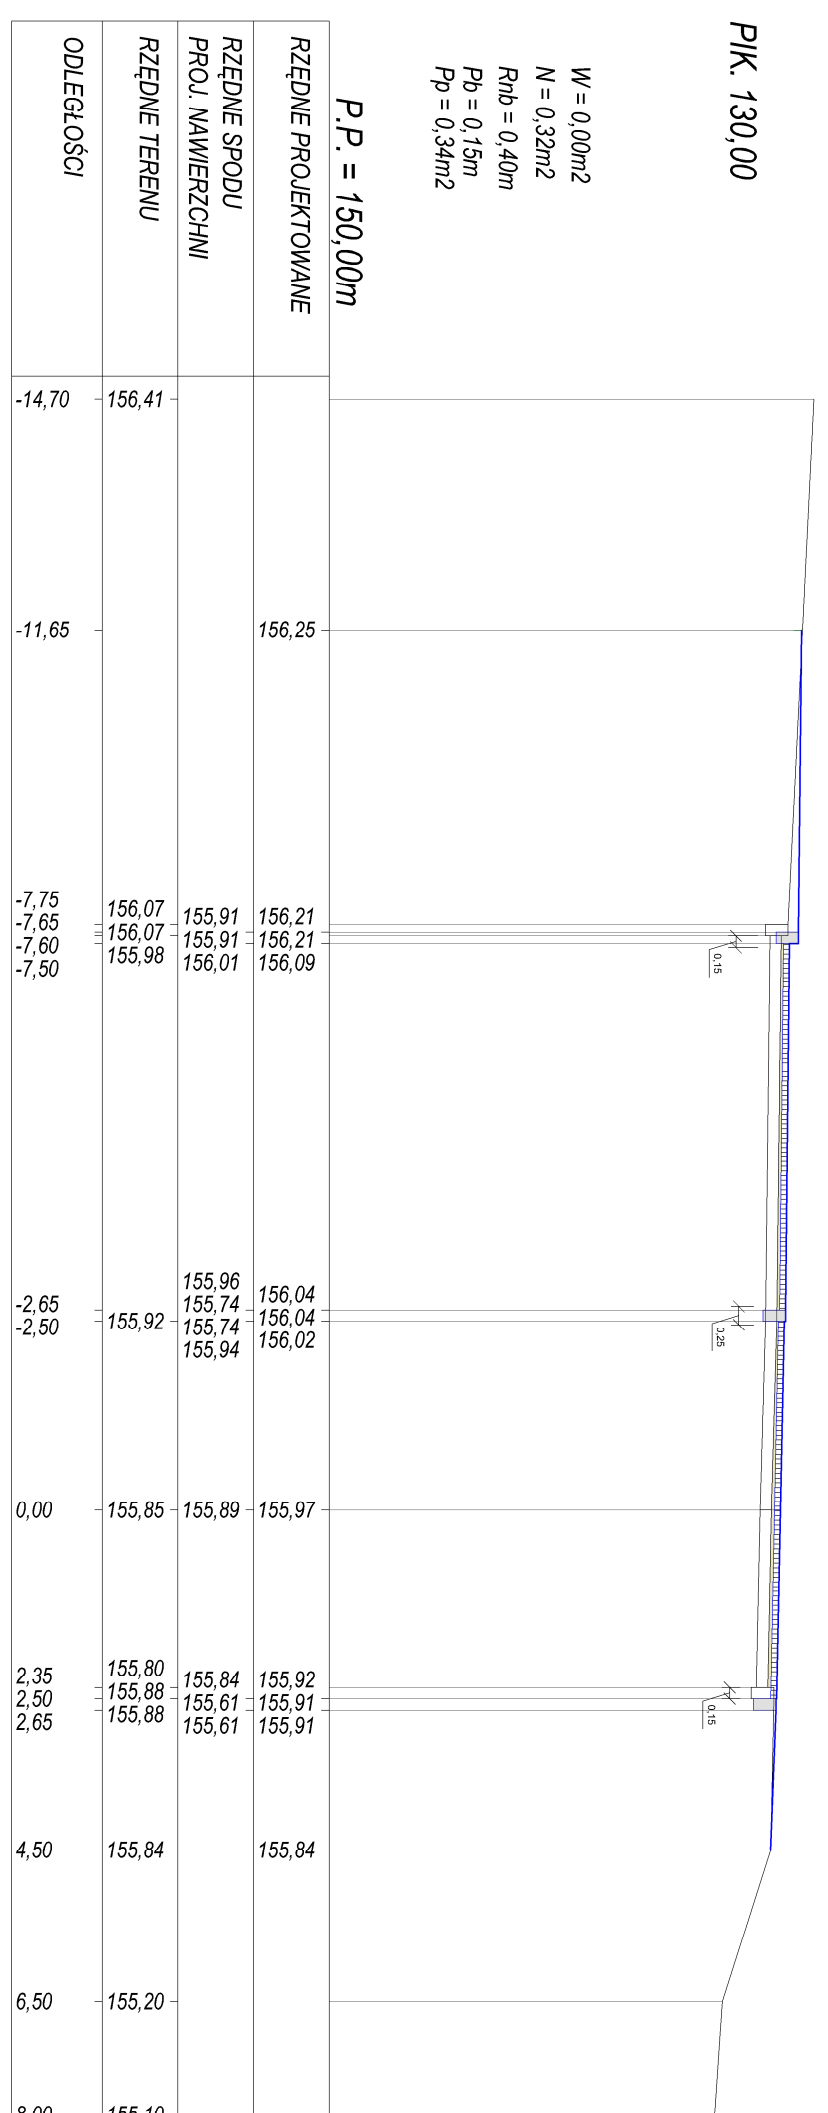


PK. 150.00

W = 0,00m²
N = 0,49m²
R_{hb} = 0,45m
P_b = 0,30m
P_p = 0,86m²

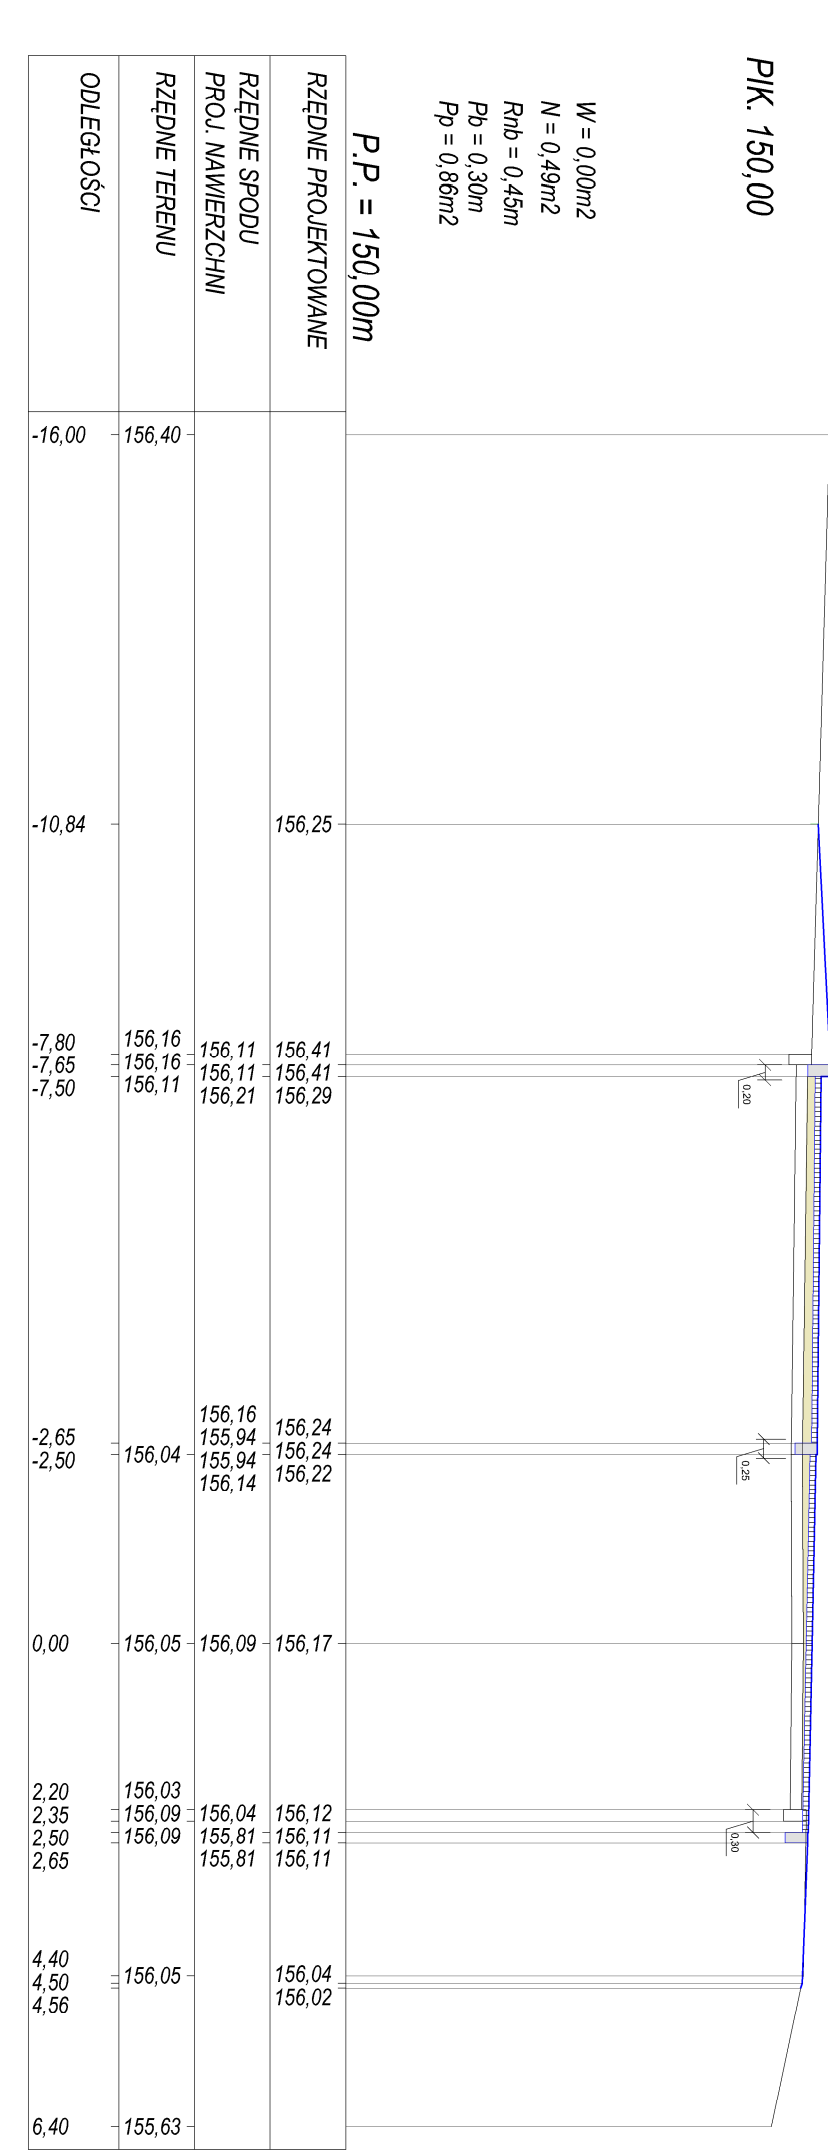


PK. 160.00

W = 0,00m²
N = 0,04m²
R_{hb} = 0,25m
P_b = 0,25m
P_p = 0,84m²

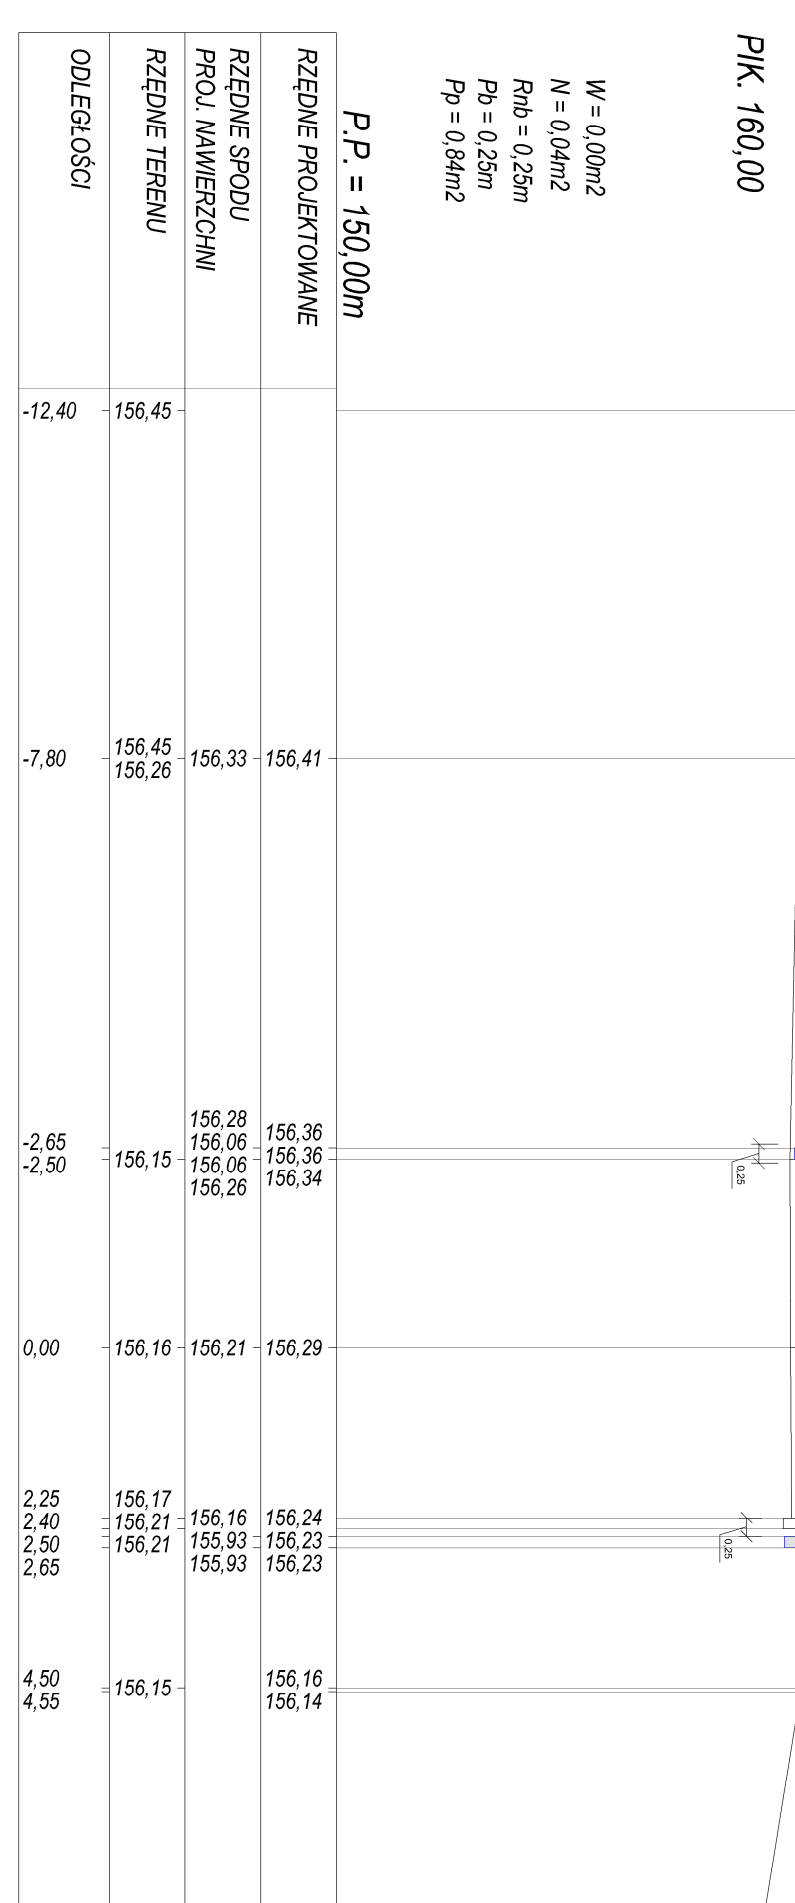


PK. 170.00

W = 0,15m²
N = 0,51m²
R_{hb} = 0,00m
P_b = 0,20m
P_p = 0,75m²

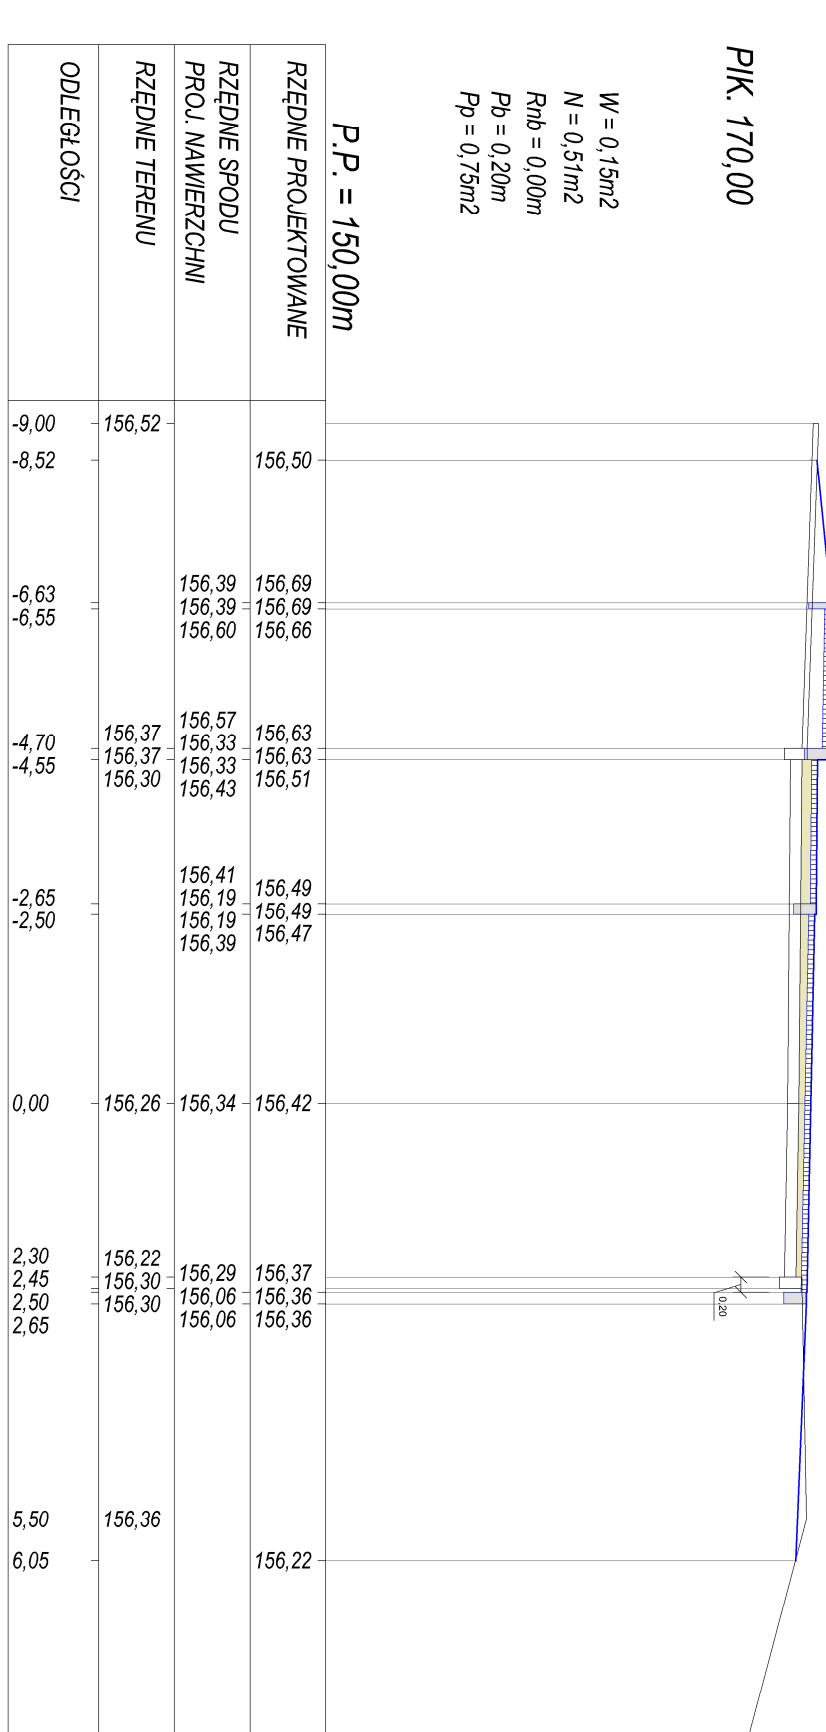

PK. 180.00

W = 1,77m²
N = 0,55m²
R_{hb} = 0,00m
P_b = 0,00m
P_p = 0,25m²

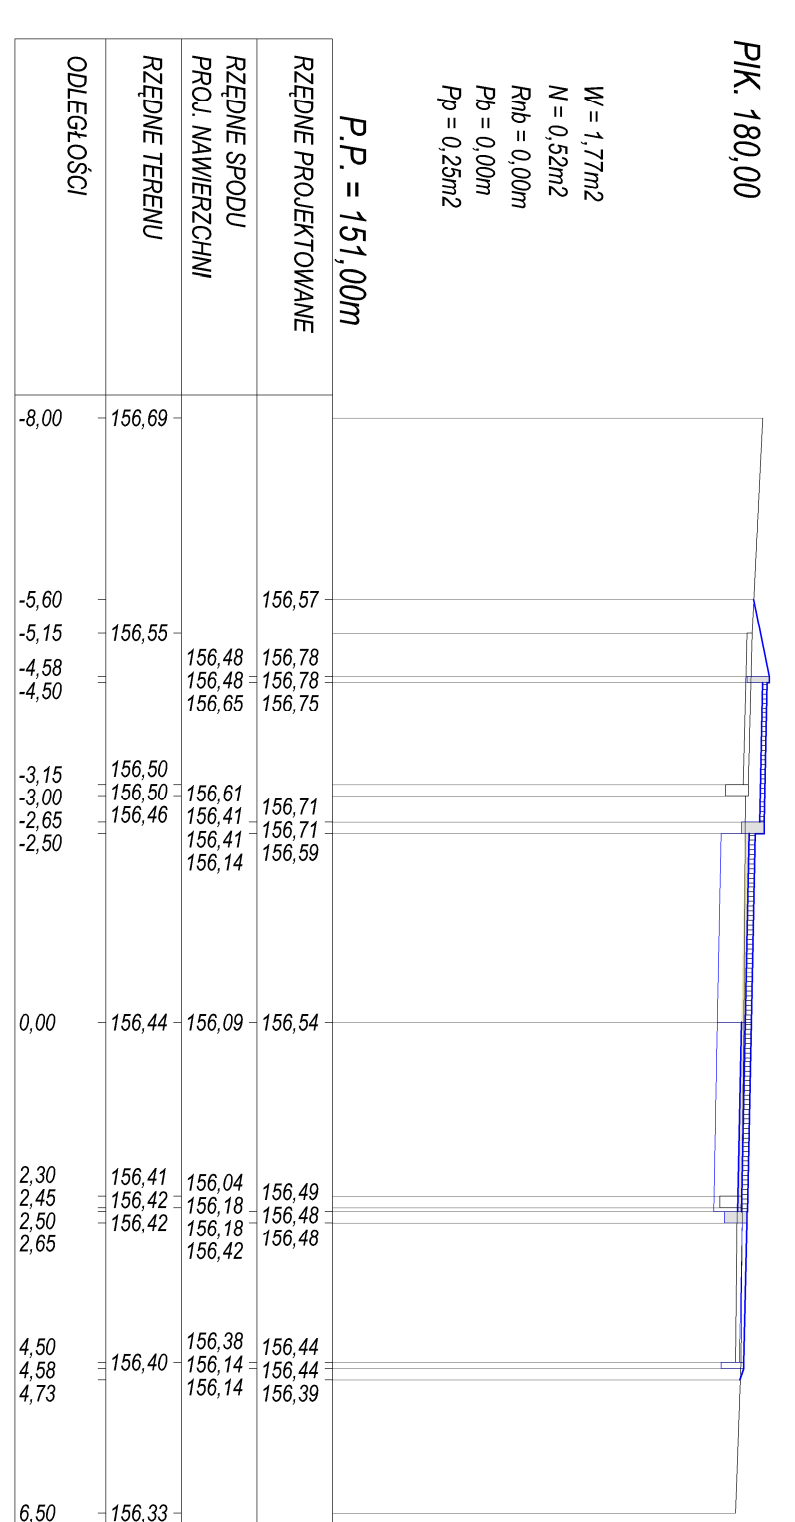

Firma: PRG-COJ Zabudowa i Usługi Projektowe i Inżynierskie	
19-400 OLĘKÓW, ul. Sobolew 327, tel. (087) 5202467	
TEMAT: Projekt przebudowy ulicy nr 4973N ul. Wodna w m. 682, 6461, 6101	
PRZEKROJE POPRZECZNE 1:100	
SKALA:	BRANŻA:
PROJEKTANT:	SITARIUM:
DATA:	DATA:
5.2	maj 2012