


PIK. 7670,00

Skala 1:100/1:100

■ WYKOP = 0,62m²
■ NASYP = 2,37m²
 P.P. = 168,00

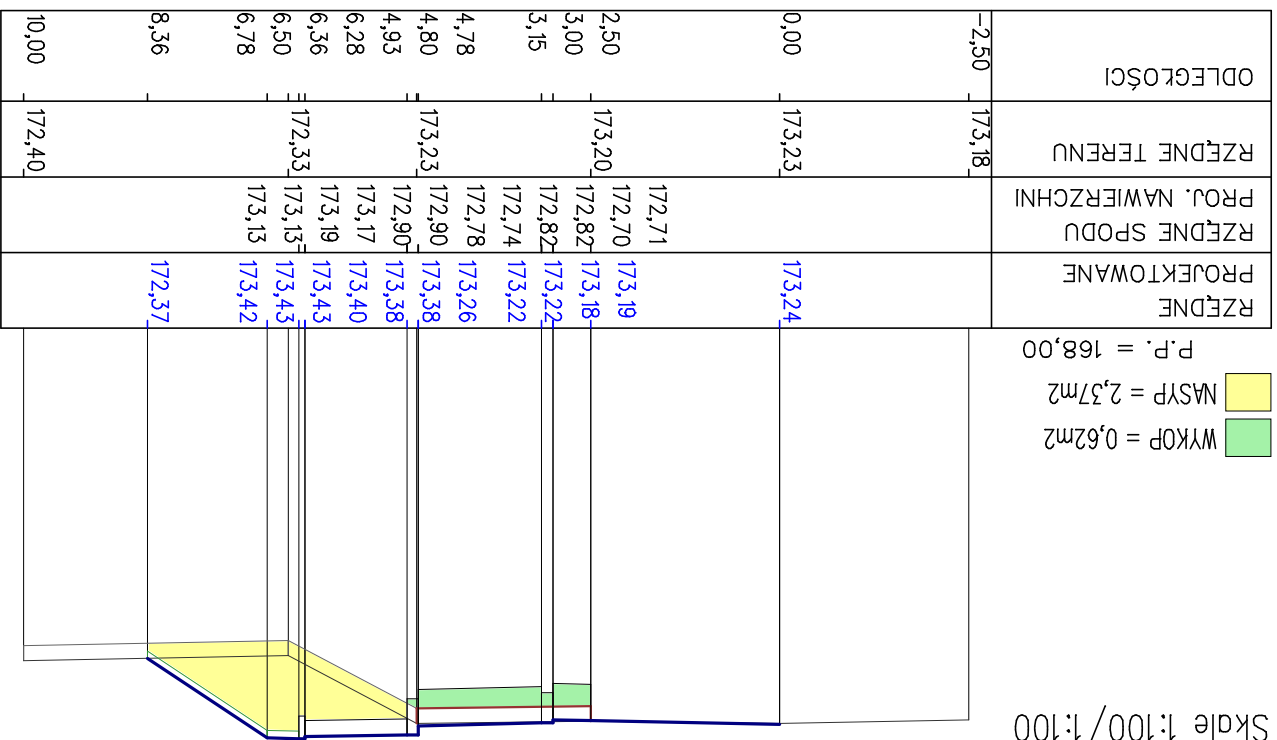

PIK. 7660,00

Skala 1:100/1:100

■ WYKOP = 0,23m²
■ NASYP = 1,51m²
 P.P. = 167,00

